



1

CELLAR PLAN
Scale: 3/16" = 1'-0"

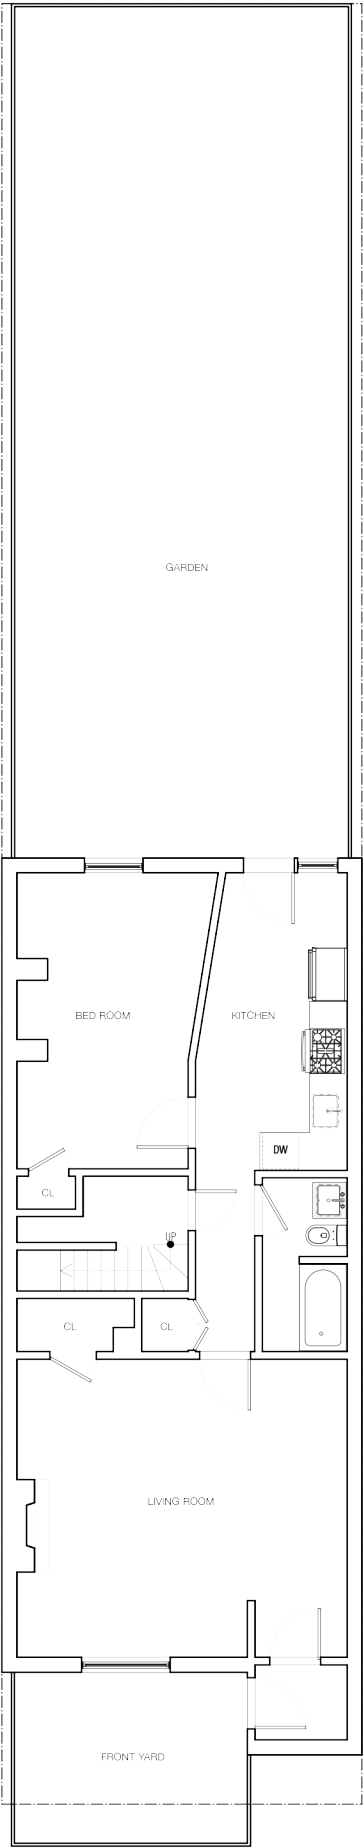


2

GARDEN LEVEL PLAN
Scale: 3/16" = 1'-0"

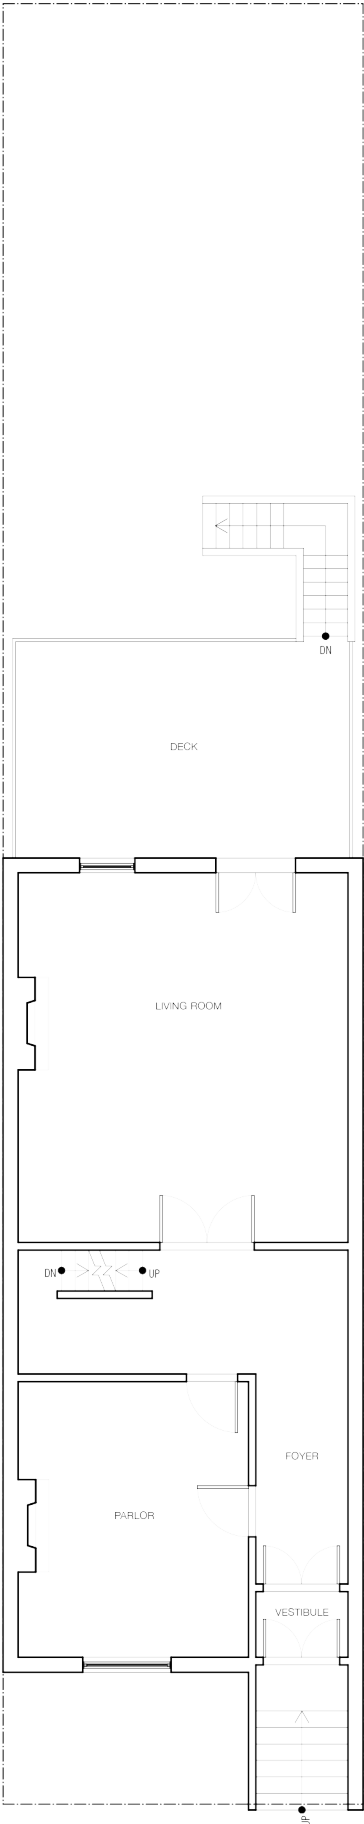


3

FIRST FLOOR PLAN
Scale: 3/16" = 1'-0"

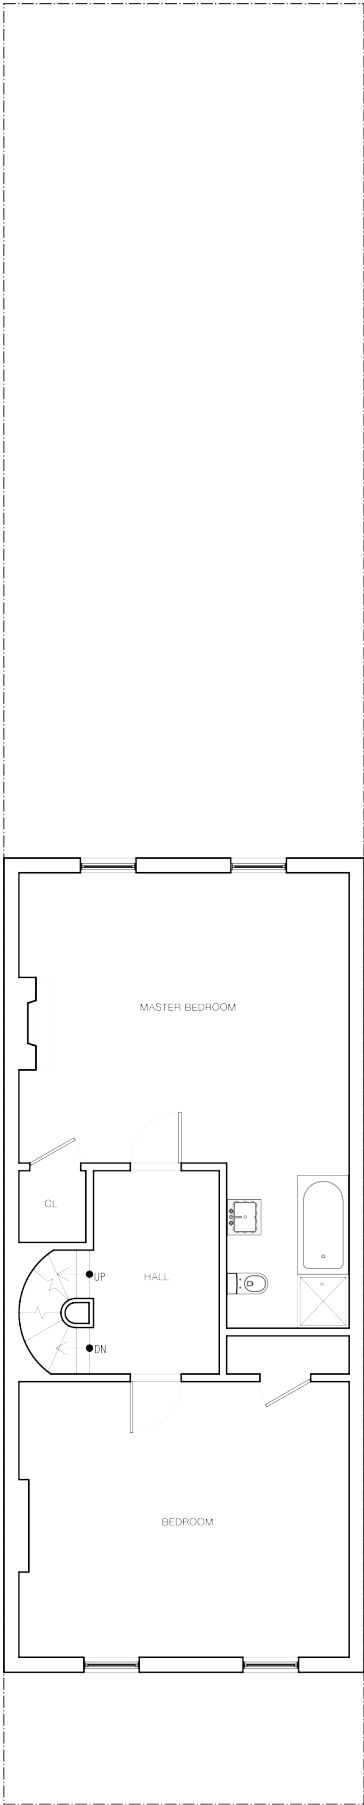

4

SECOND FLOOR PLAN
Scale: 3/16" = 1'-0"

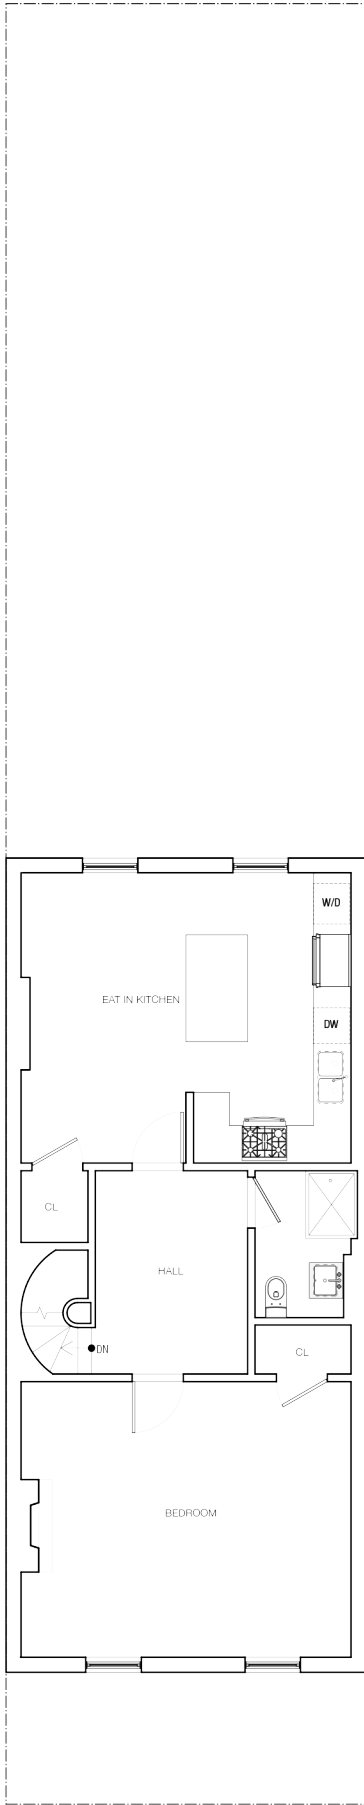

5

THIRD FLOOR PLAN
Scale: 3/16" = 1'-0"


RESIDENCE

BROOKLYN, NY


PRELIMINARY DESIGN: EXISTING PLANS

EX-1.0


3/16" = 1'-0"

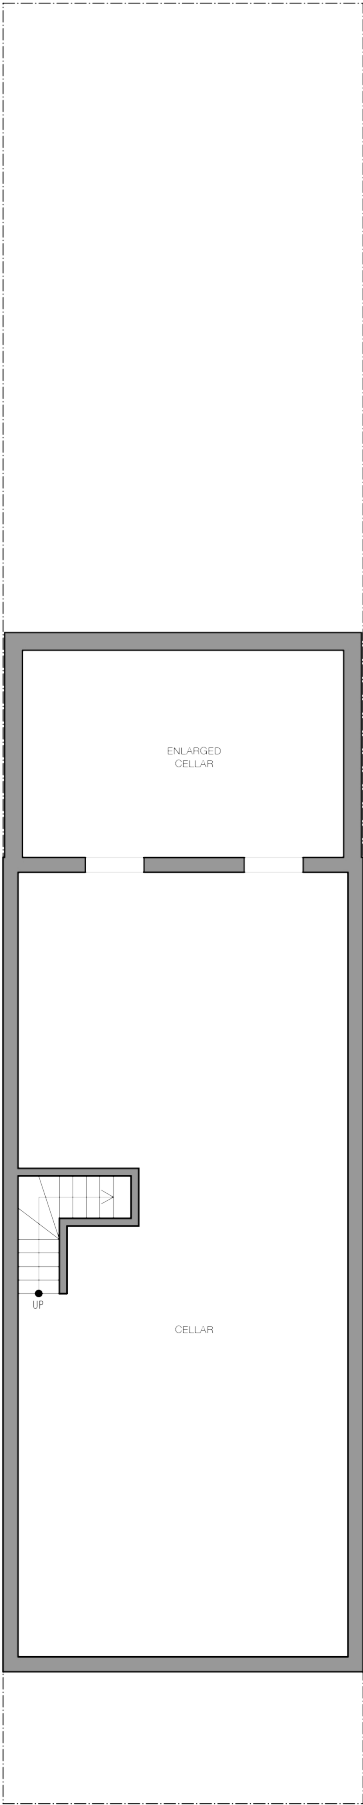


1 CELLAR PLAN
Scale: 3/16" = 1'-0"

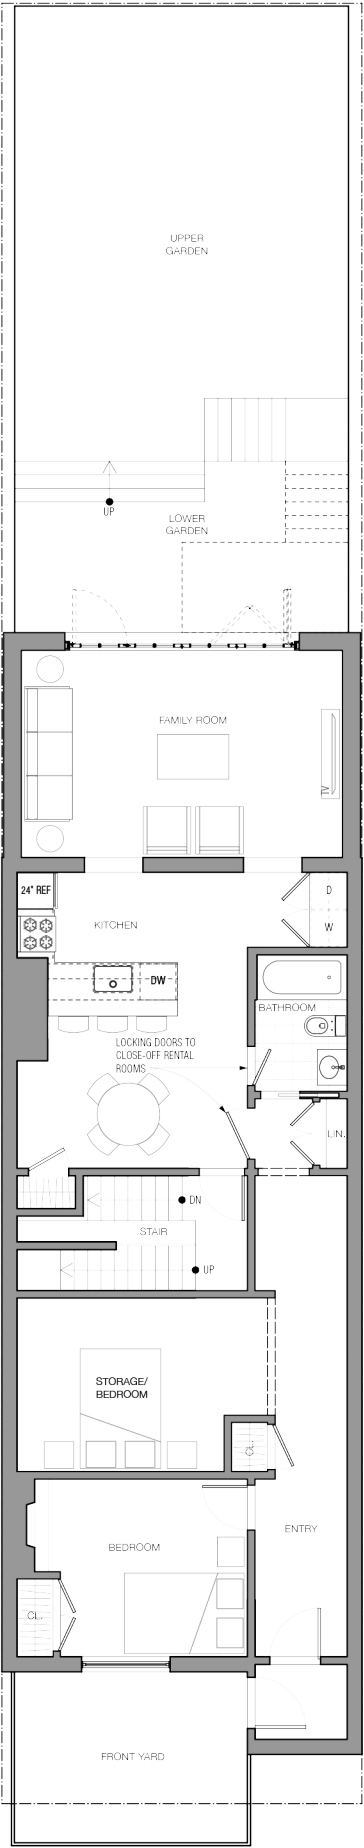


2 GARDEN LEVEL PLAN
Scale: 3/16" = 1'-0"

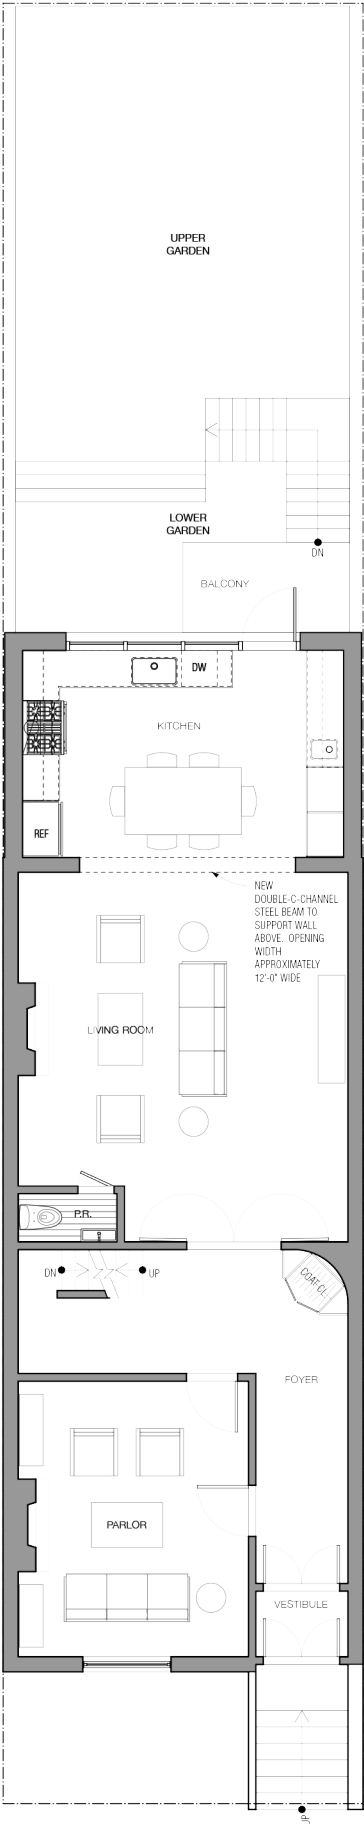

3 FIRST FLOOR PLAN
Scale: 3/16" = 1'-0"

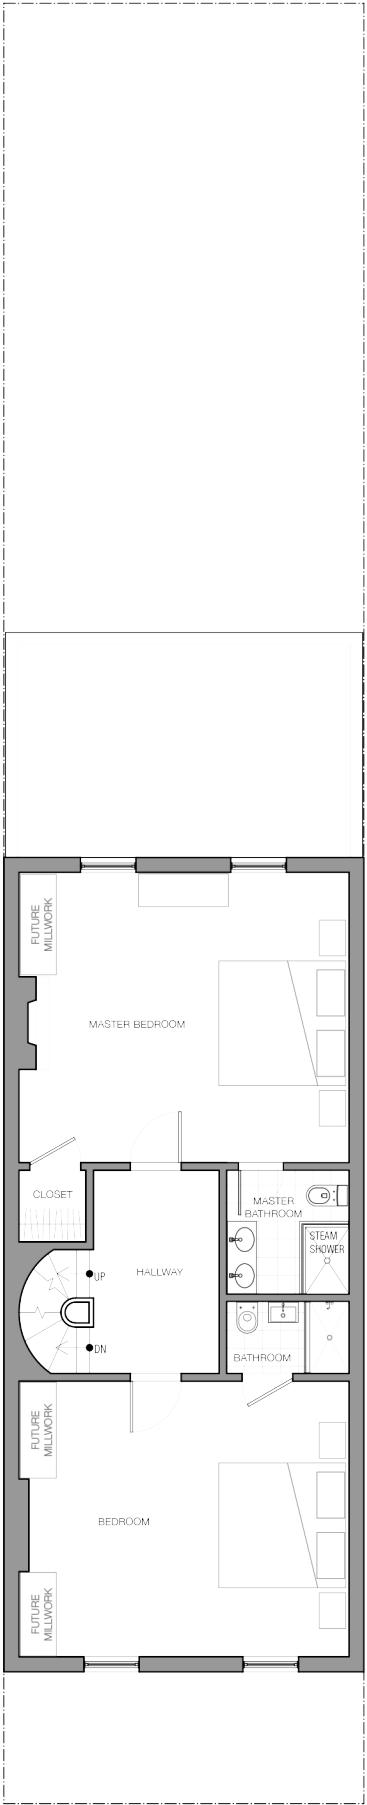

4 SECOND FLOOR PLAN
Scale: 3/16" = 1'-0"

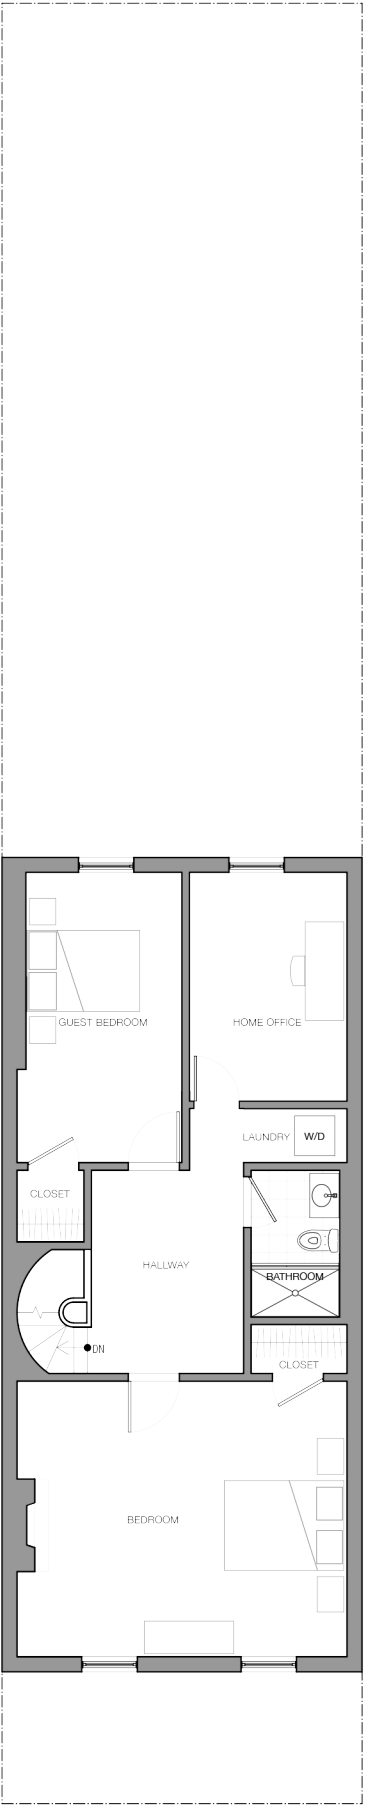


5 THIRD FLOOR PLAN
Scale: 3/16" = 1'-0"

RESIDENCE
BROOKLYN, NY
PRELIMINARY DESIGN: OPTION 1A

SK-1.1

3/16" = 1'-0"


OCTOBER 10, 2017

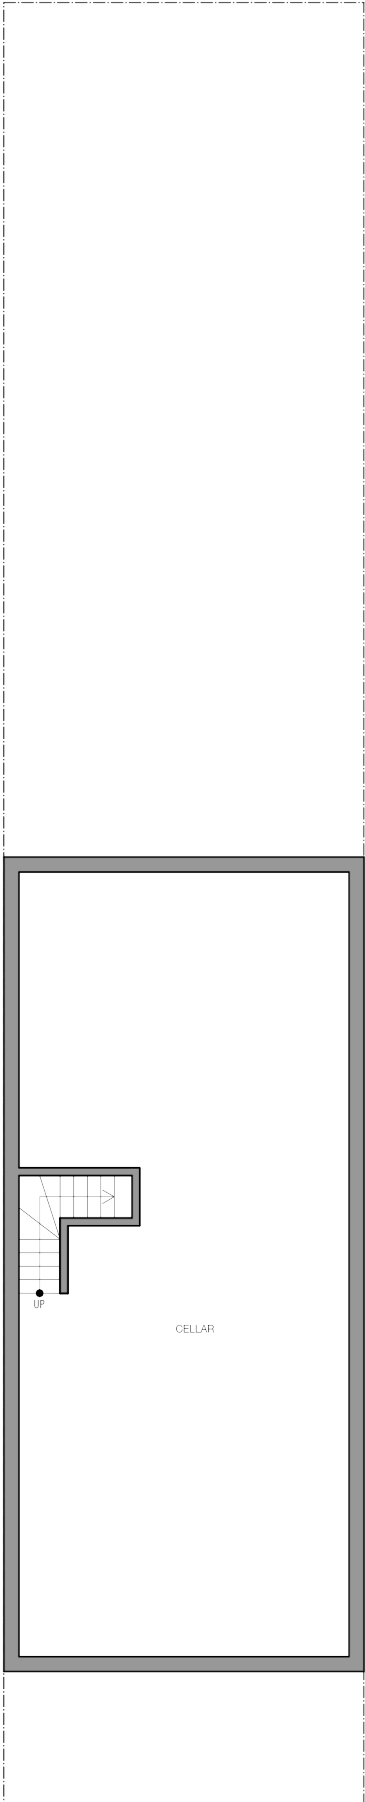


1 CELLAR PLAN
Scale: 3/16" = 1'-0"




2 GARDEN LEVEL PLAN
Scale: 3/16" = 1'-0"

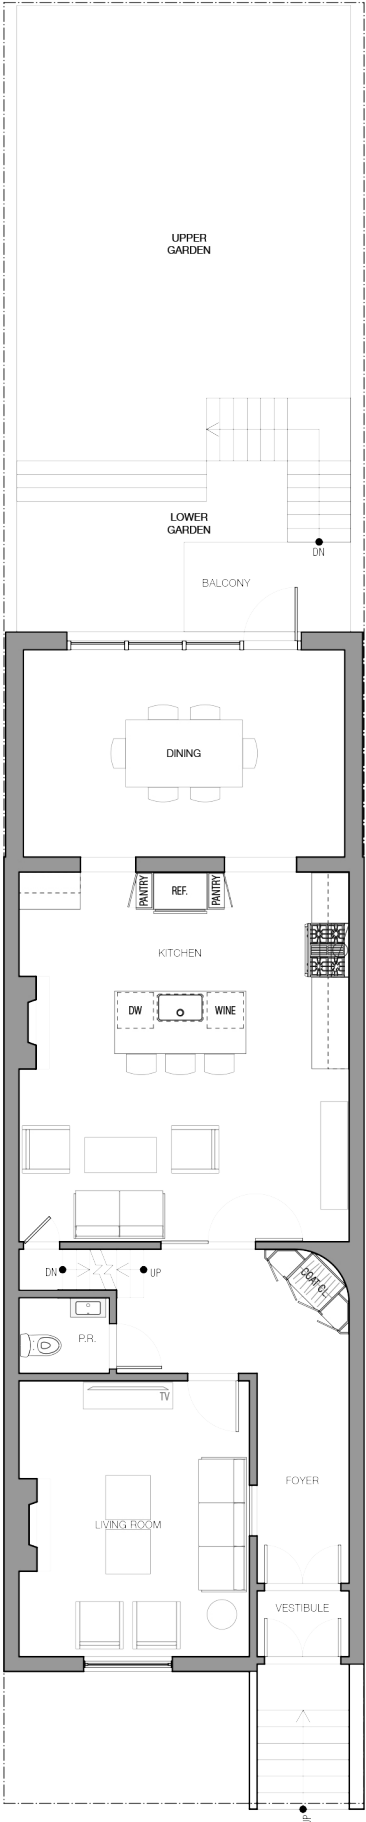

3 FIRST FLOOR PLAN
Scale: 3/16" = 1'-0"

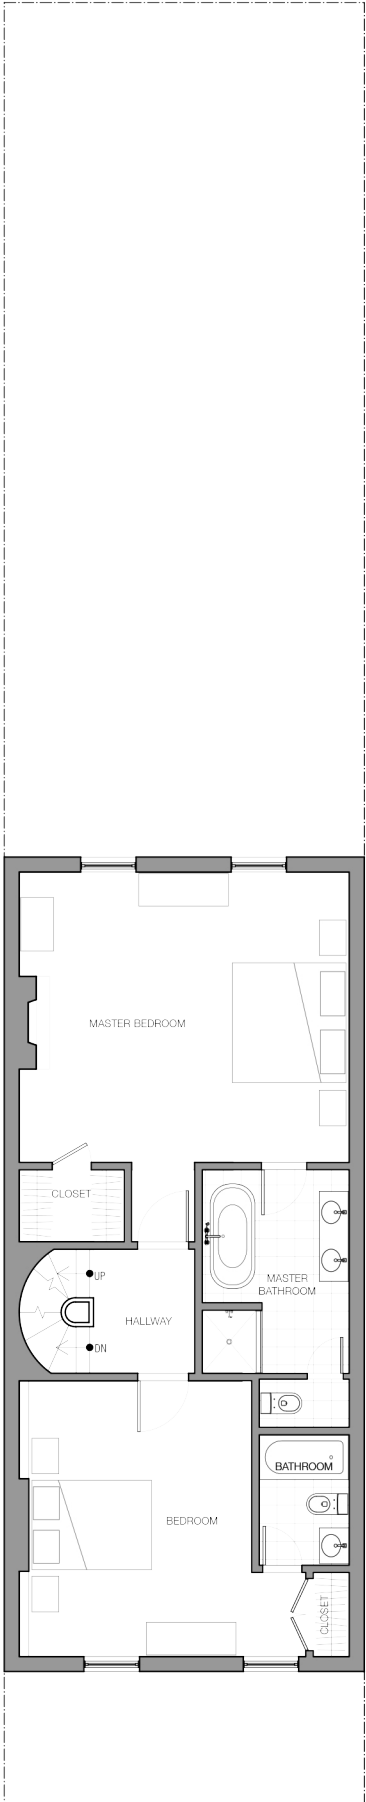


4 SECOND FLOOR PLAN
Scale: 3/16" = 1'-0"

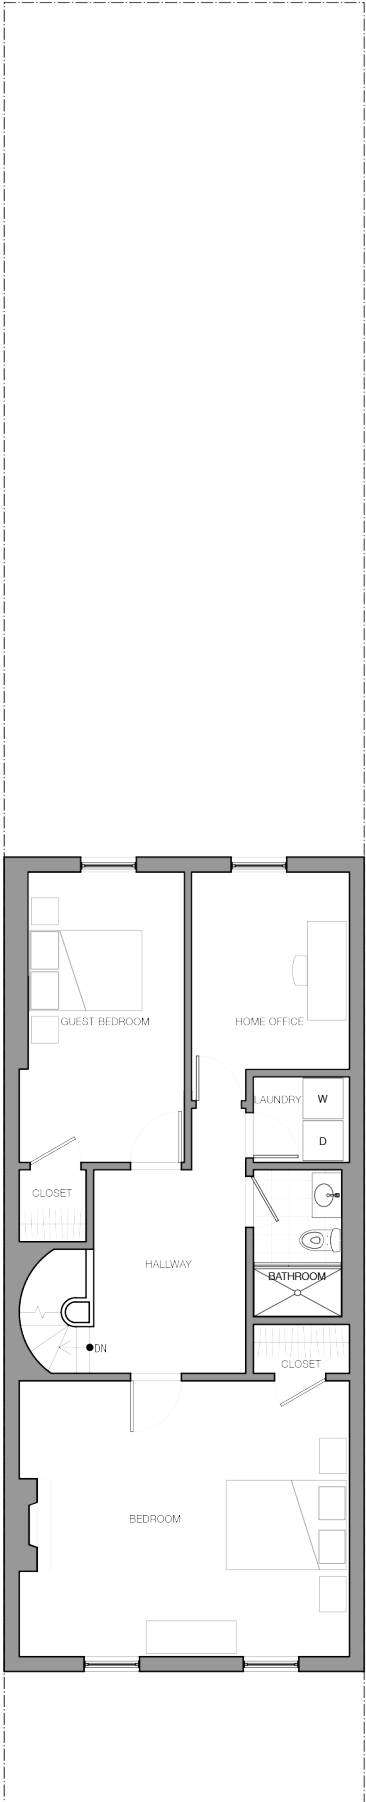


5 THIRD FLOOR PLAN
Scale: 3/16" = 1'-0"

RESIDENCE
BROOKLYN, NY
PRELIMINARY DESIGN: OPTION 2


SK-2.0
3/16" = 1'-0"

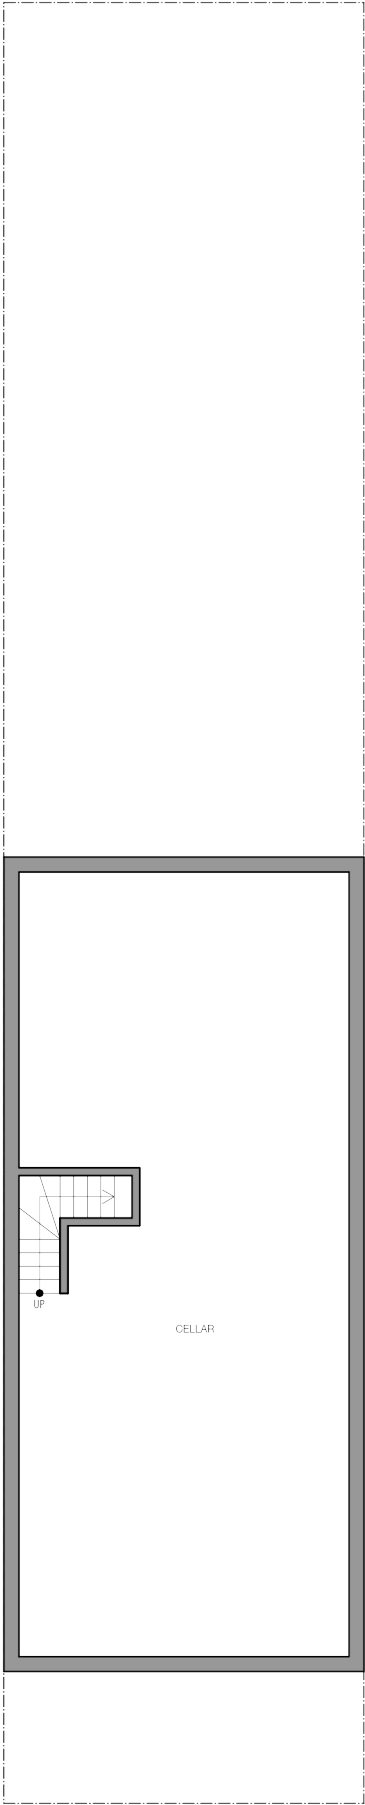


1 CELLAR PLAN
Scale: 3/16" = 1'-0"

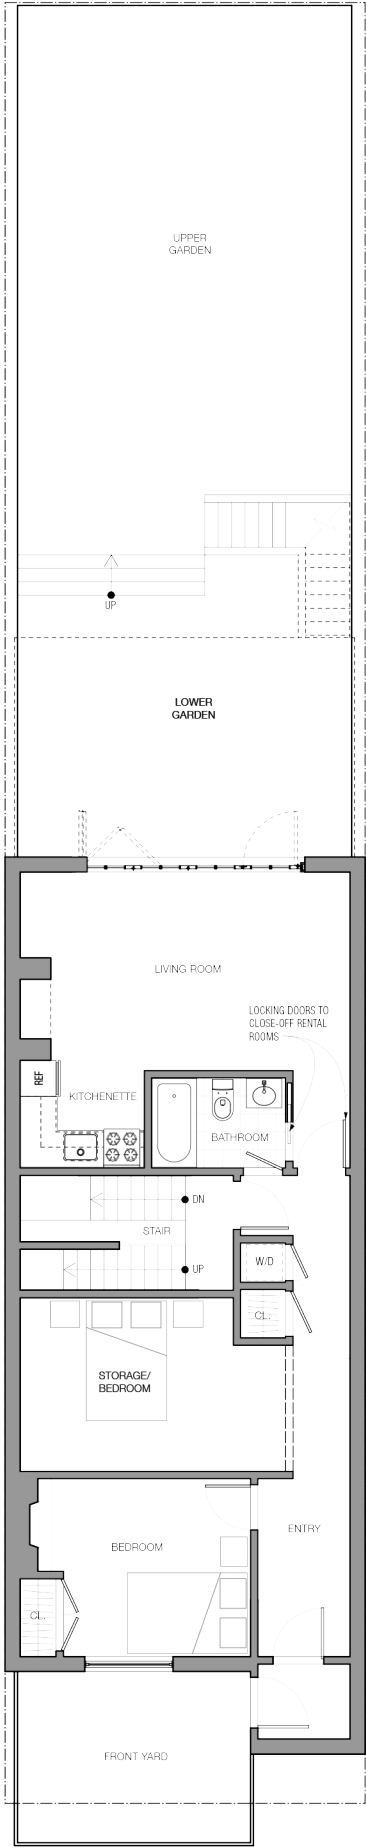


2 GARDEN LEVEL PLAN
Scale: 3/16" = 1'-0"

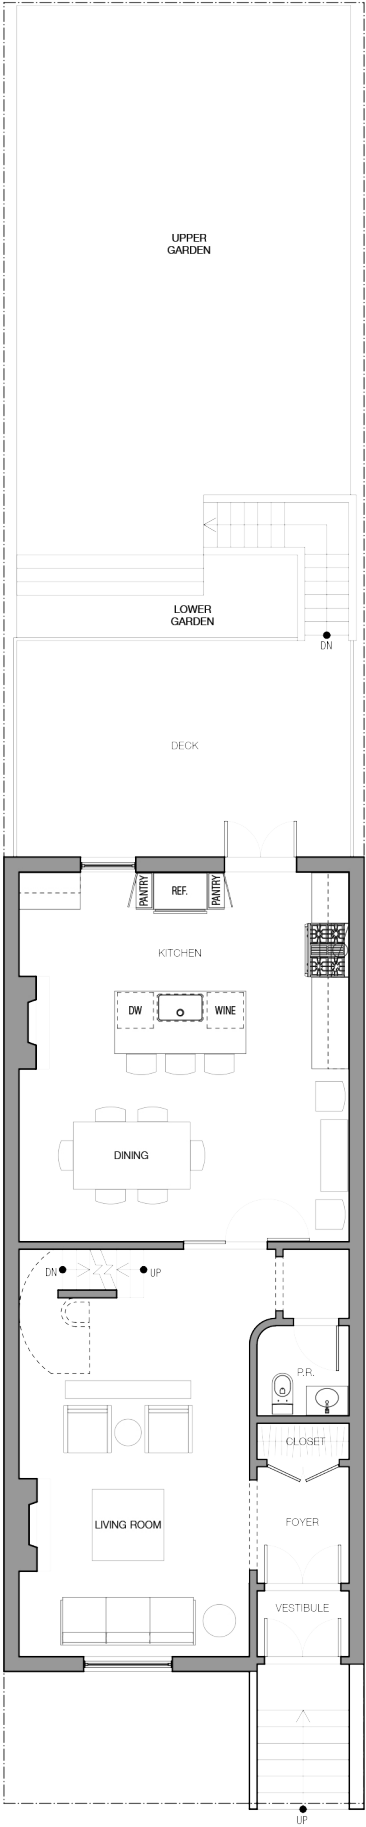

3 FIRST FLOOR PLAN
Scale: 3/16" = 1'-0"

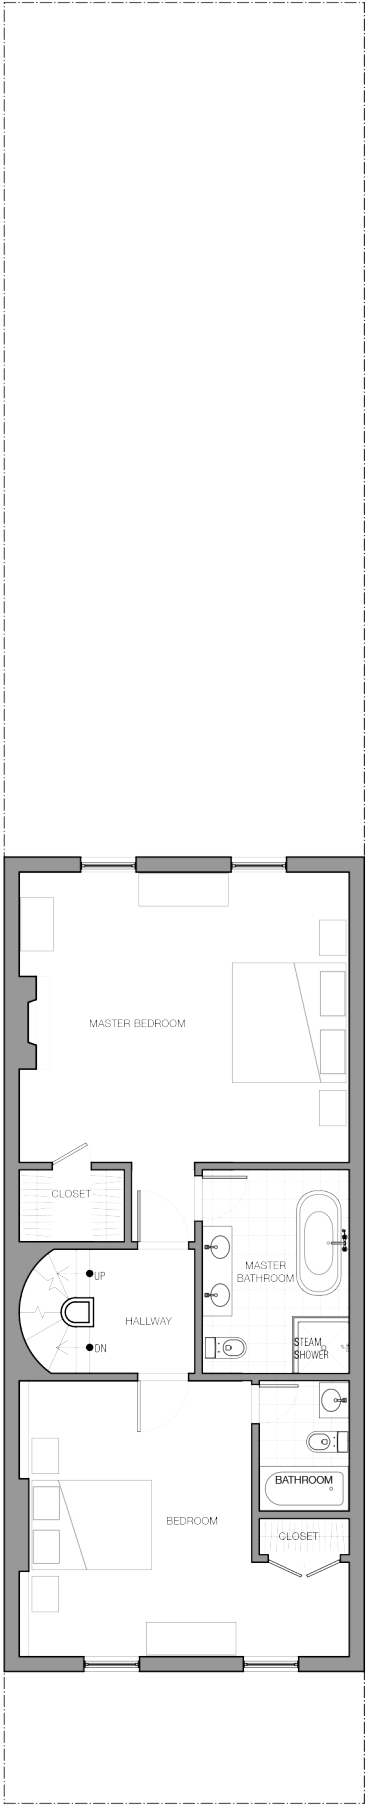

4 SECOND FLOOR PLAN
Scale: 3/16" = 1'-0"

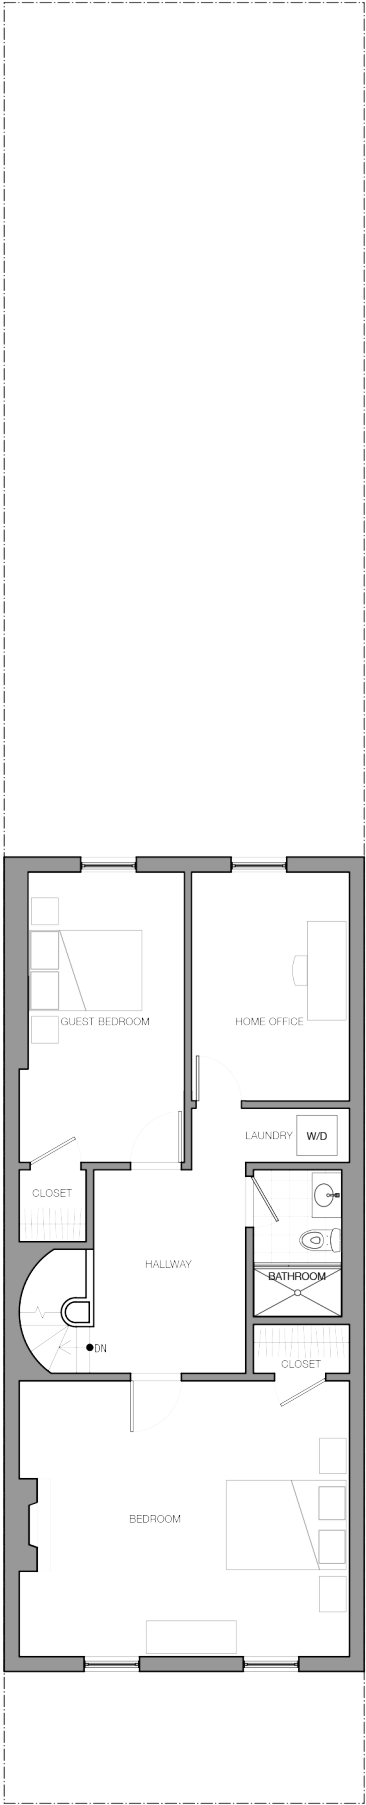

5 THIRD FLOOR PLAN
Scale: 3/16" = 1'-0"

RESIDENCE
BROOKLYN, NY
PRELIMINARY DESIGN: OPTION 3A

SK-3.1

3/16" = 1'-0"

OCTOBER 10, 2017